


Salita F.sco Spianato

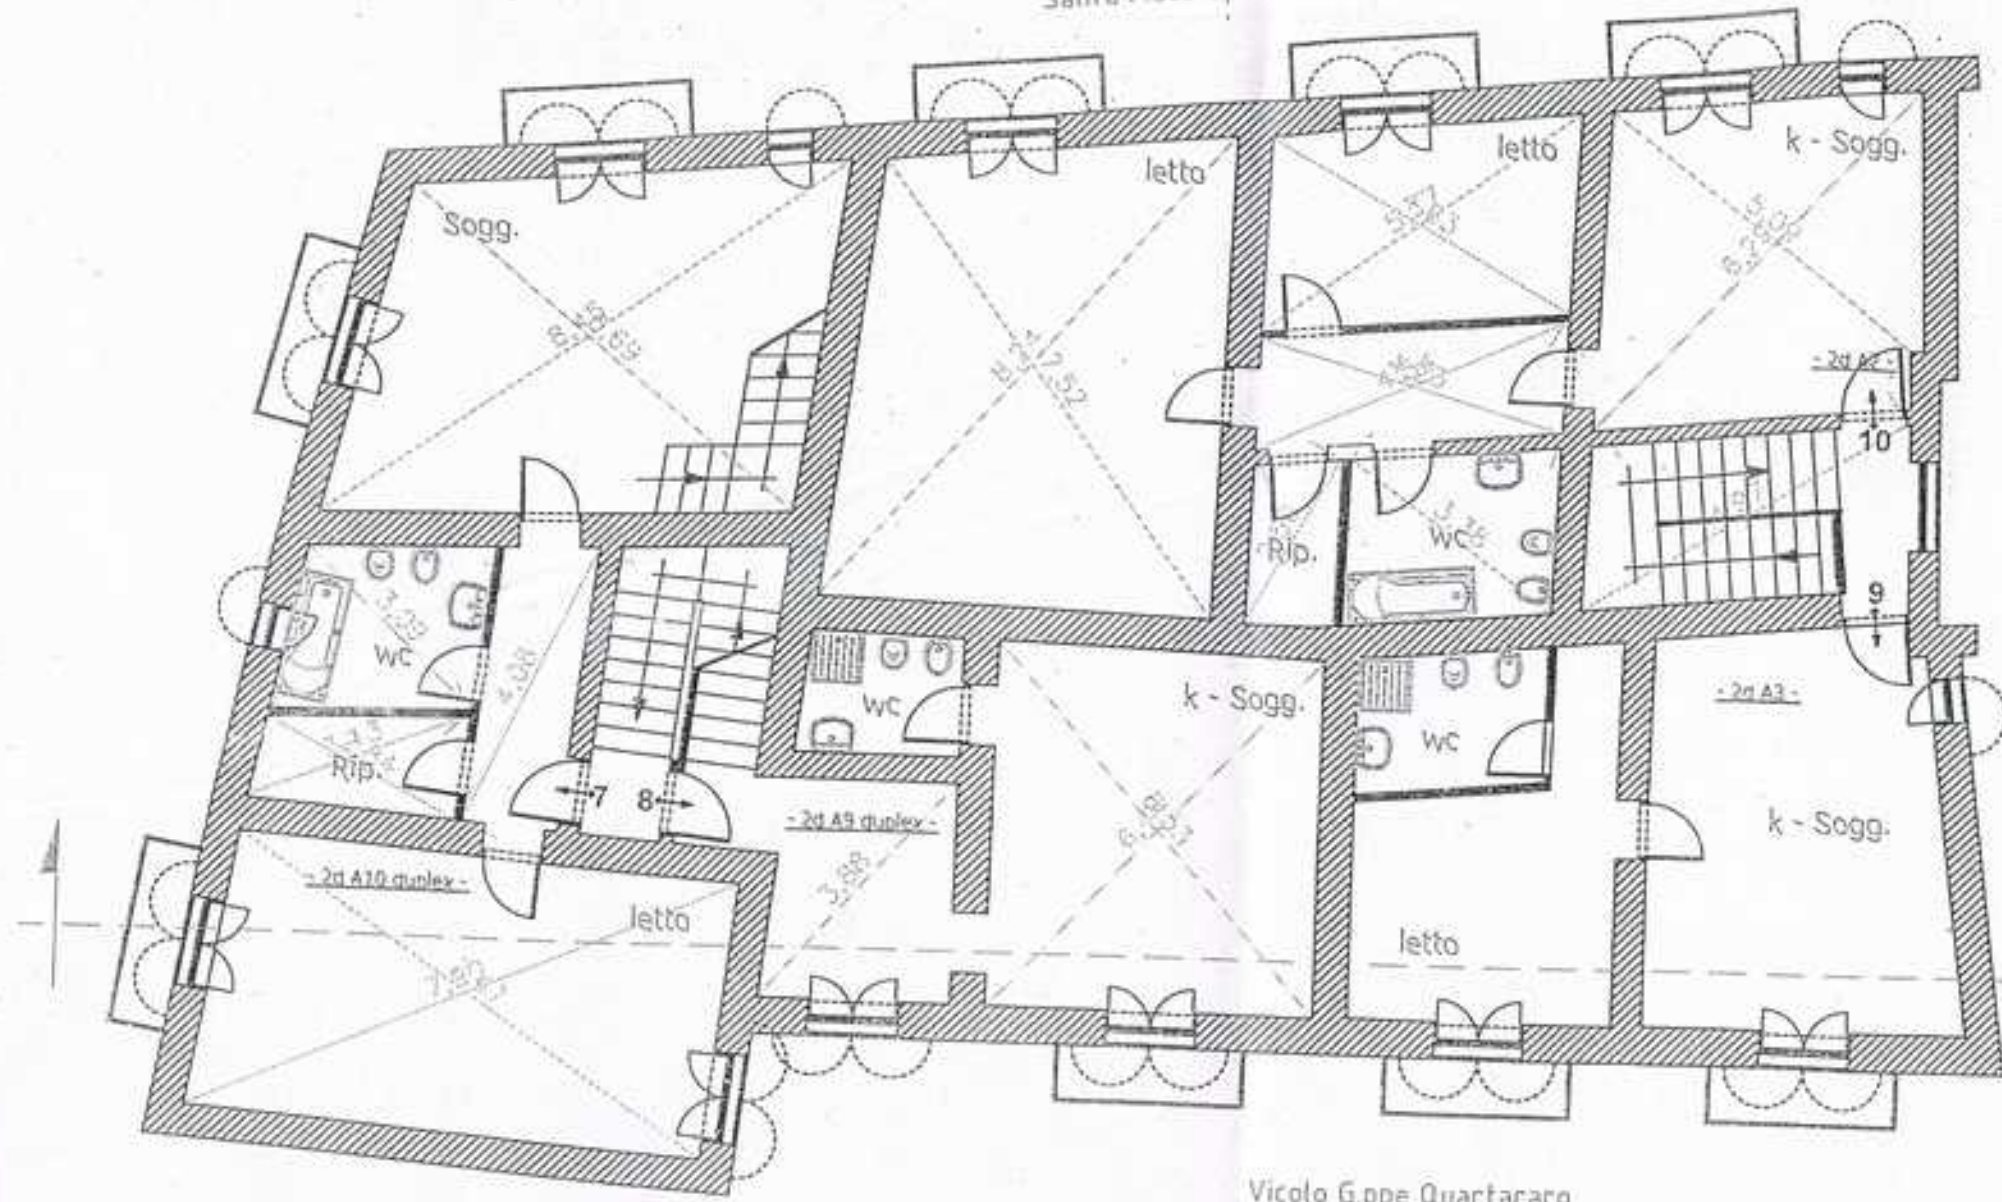

Vicolo G.ppe Quarfararo

Vicolo G.ppe Quarfararo

EDIFICIO 3d
PIANO SECONDO SCALA 1:100